

DARK HORSE
WOODWORKING

12735 EAST BRANDT ROAD
LOCKEFORD CALIFORNIA 95237
(209) 727-9534

LIC# 1083612

JOB NUMBER 2312

2023-06-23

DRAWN BY JMW

DRAWING REVISIONS

8-24-2023

KITCHEN SOUTH ELEVATION

FOR CONSTRUCTION

PROJECT DETAILS

MATERIAL

EXTERIOR - ISLAND ONLY MAHOGANY
EXTERIOR - KITCHEN ALDER
INTERIOR PRE-FINISHED MAPLE


FINISH

EXTERIOR STAINED
INTERIOR PRE-FINISHED CLEAR

NOTES

FINISH SAMPLES IN PROCESS

SCALE: AS NOTED

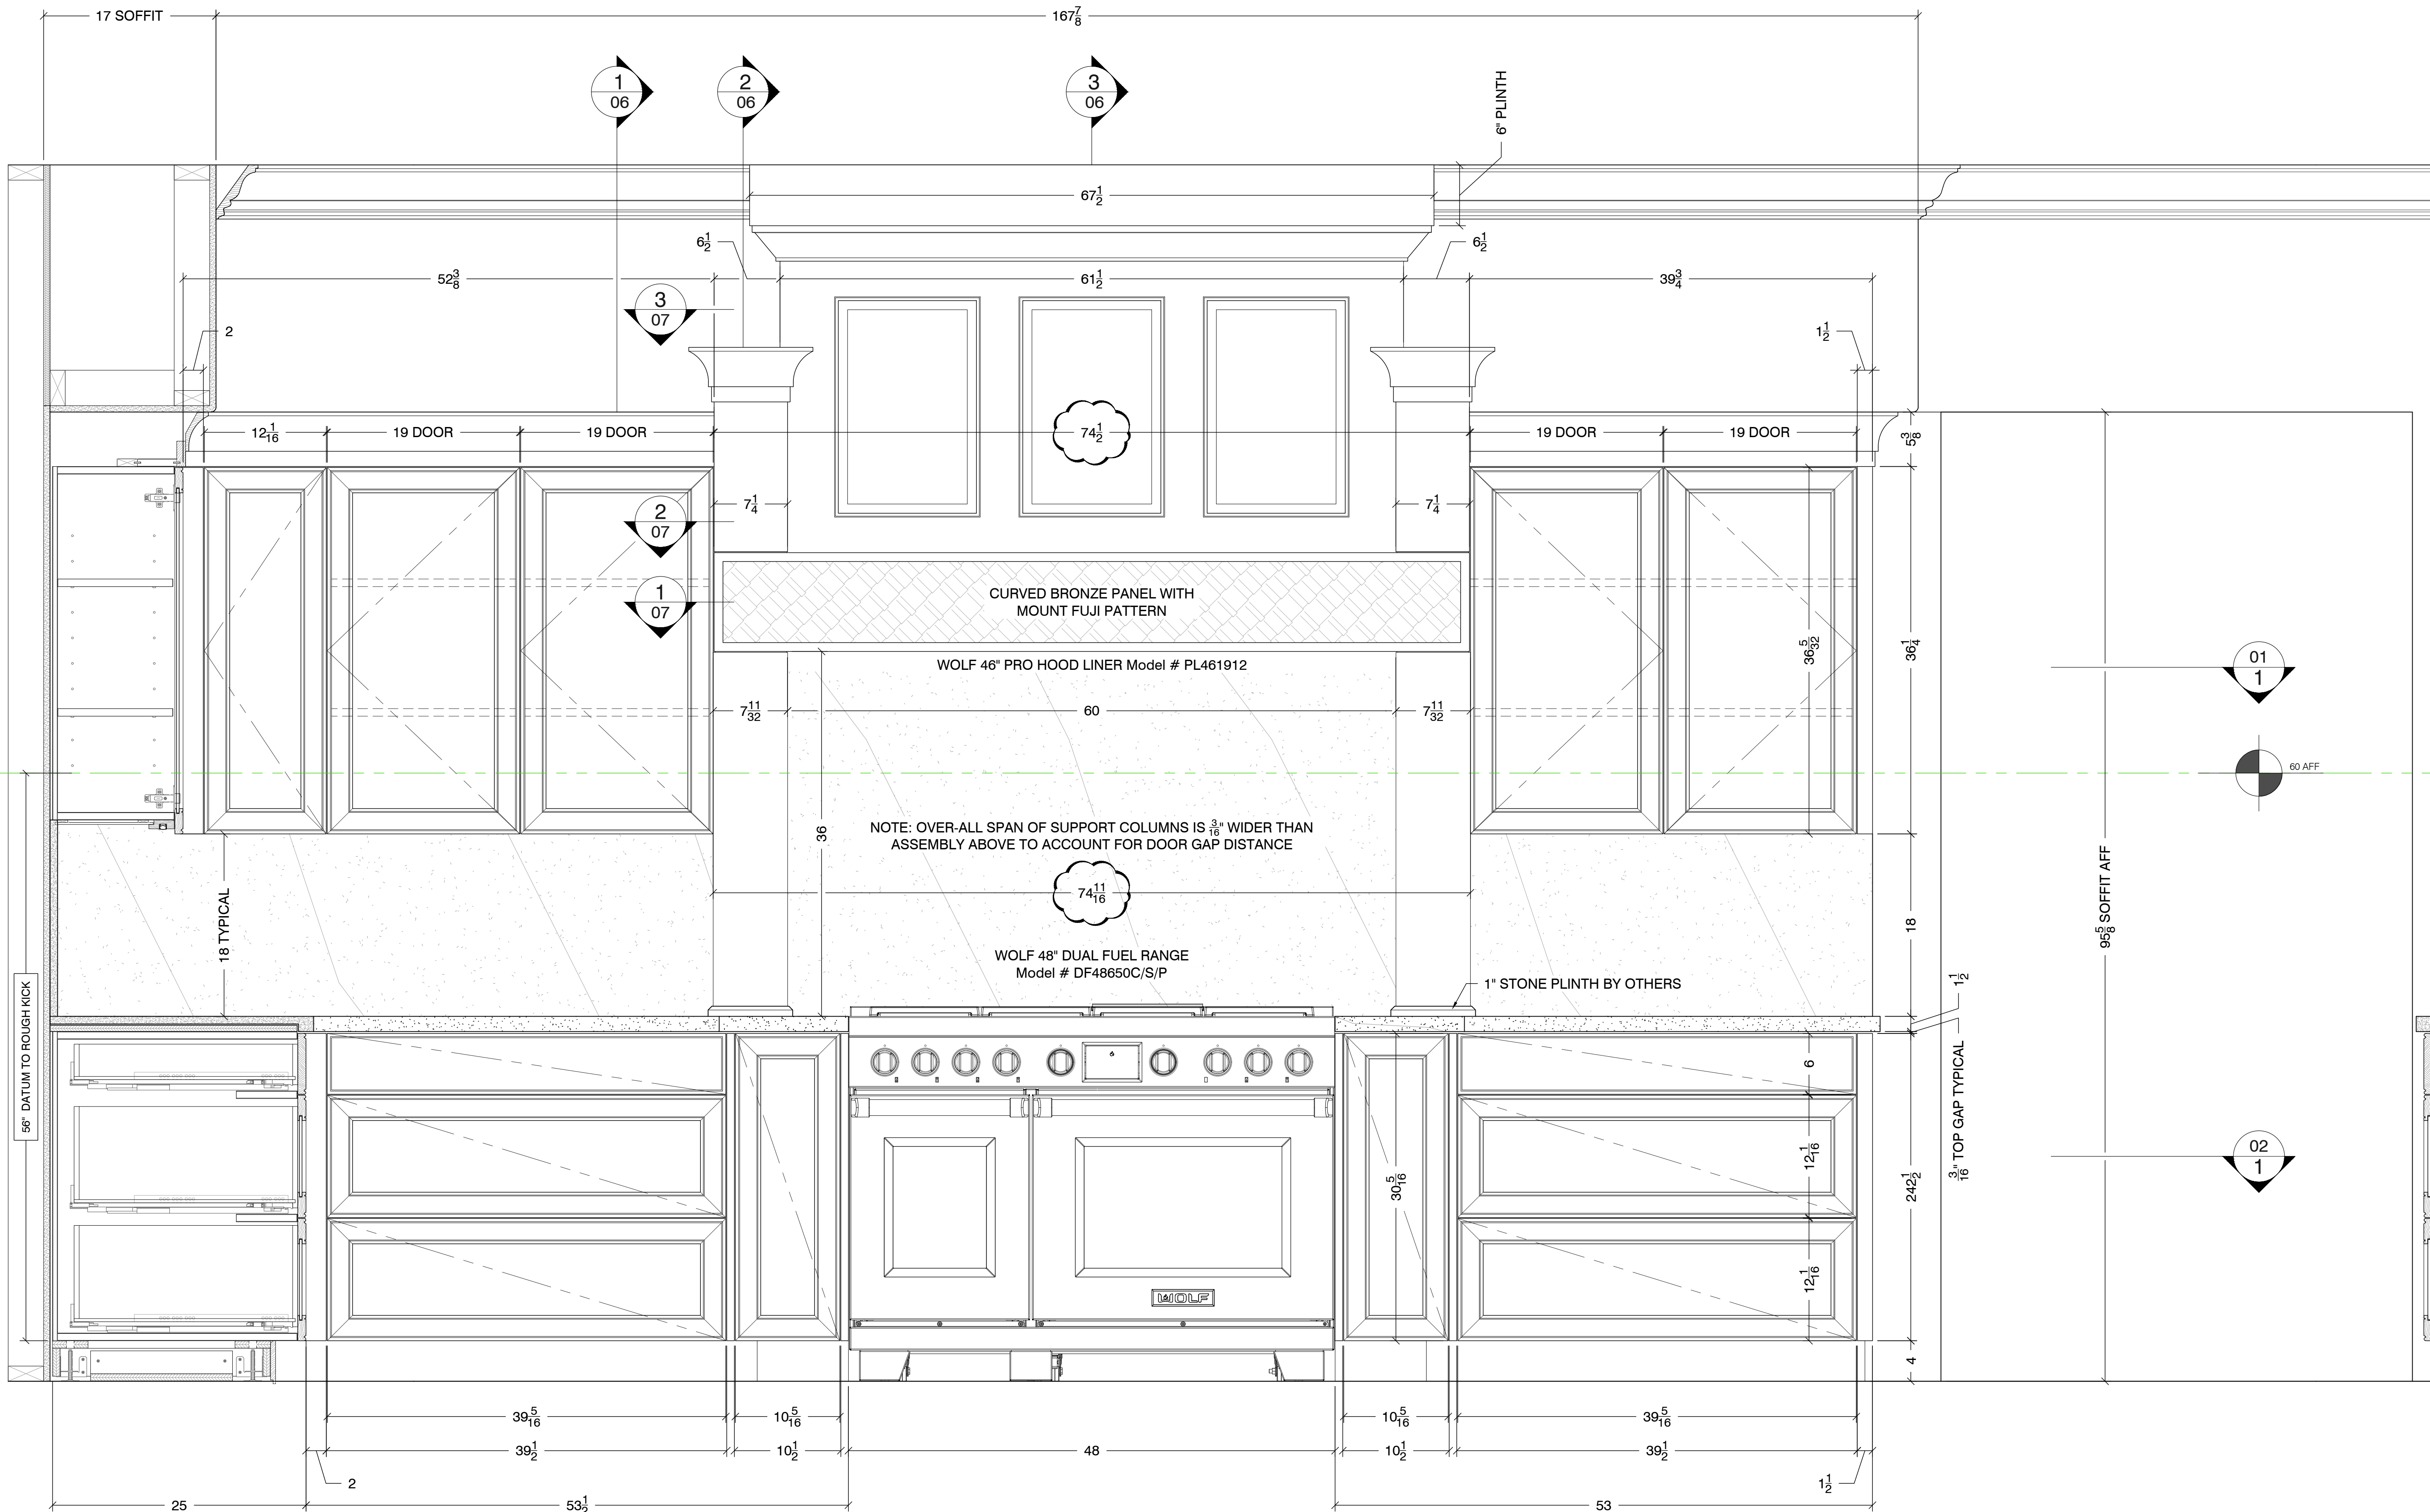

1 KITCHEN SOUTH WALL ELEVATION
SCALE: 1/2"=1'0"